



existing
first floor

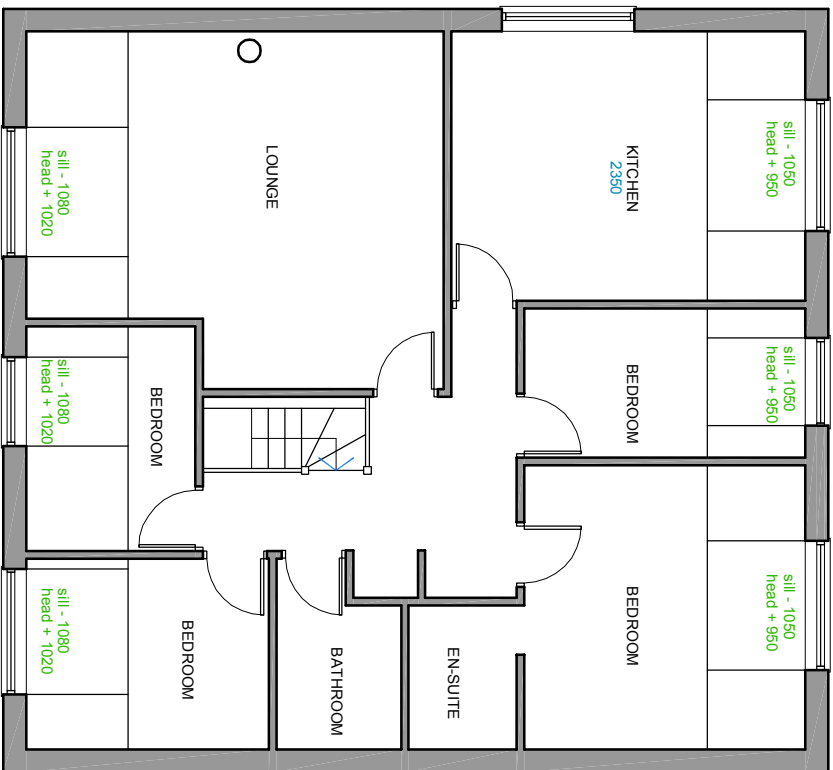

existing
ground floor

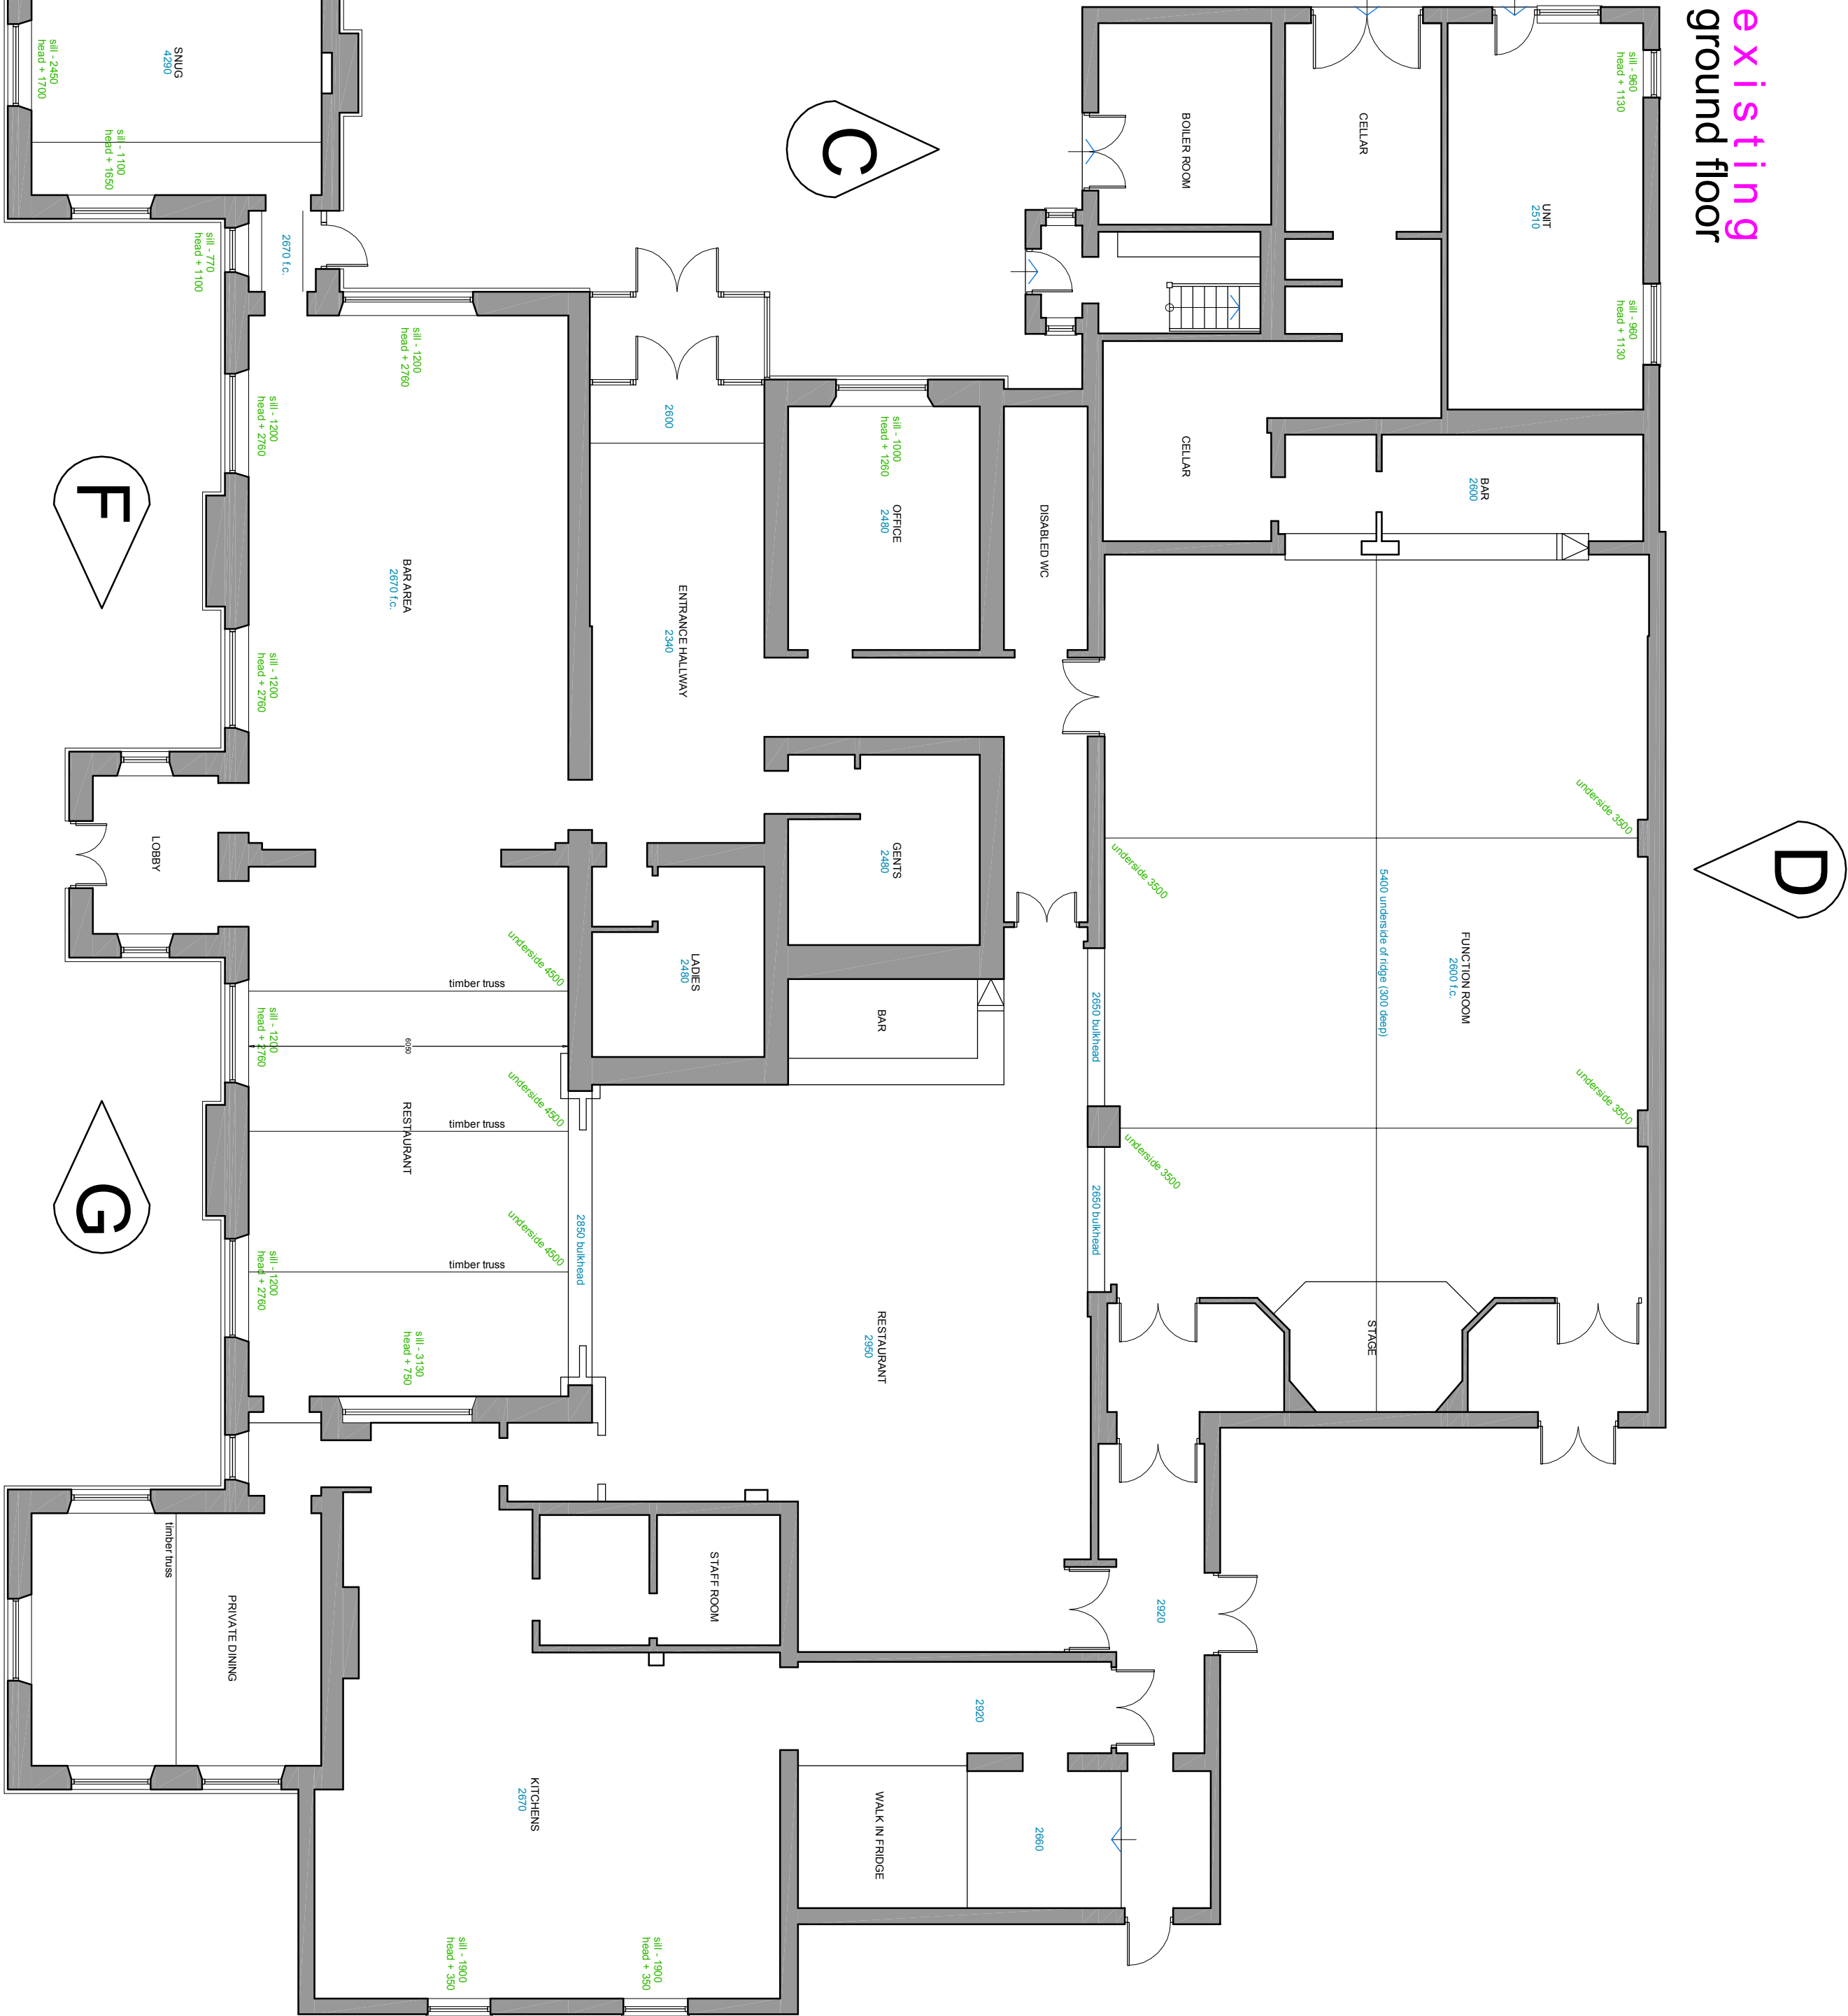

Client	Mr. Brendan Cain	Rev	Date	Description
Job Ref	Millbrook Manor, Knowsley Village			
Drawing Title	Existing Floor Plans			
Job No	Studio-2015-248-001-planning			
Scale	1:100	Revision	/	
Date	Sept 2015	Drawn		Date H

STUDIO

ARCHITECTURE

English Architecture in Liverpool, Knowsley, UK

12 Aughton Street

Oswestry

CH20 3BN

T: 01695 302100

M: 07808 161825

W: www.studio-architecture.co.uk