



Lamsey Lane, Heacham  
£170,000



Floor/Site plan 1

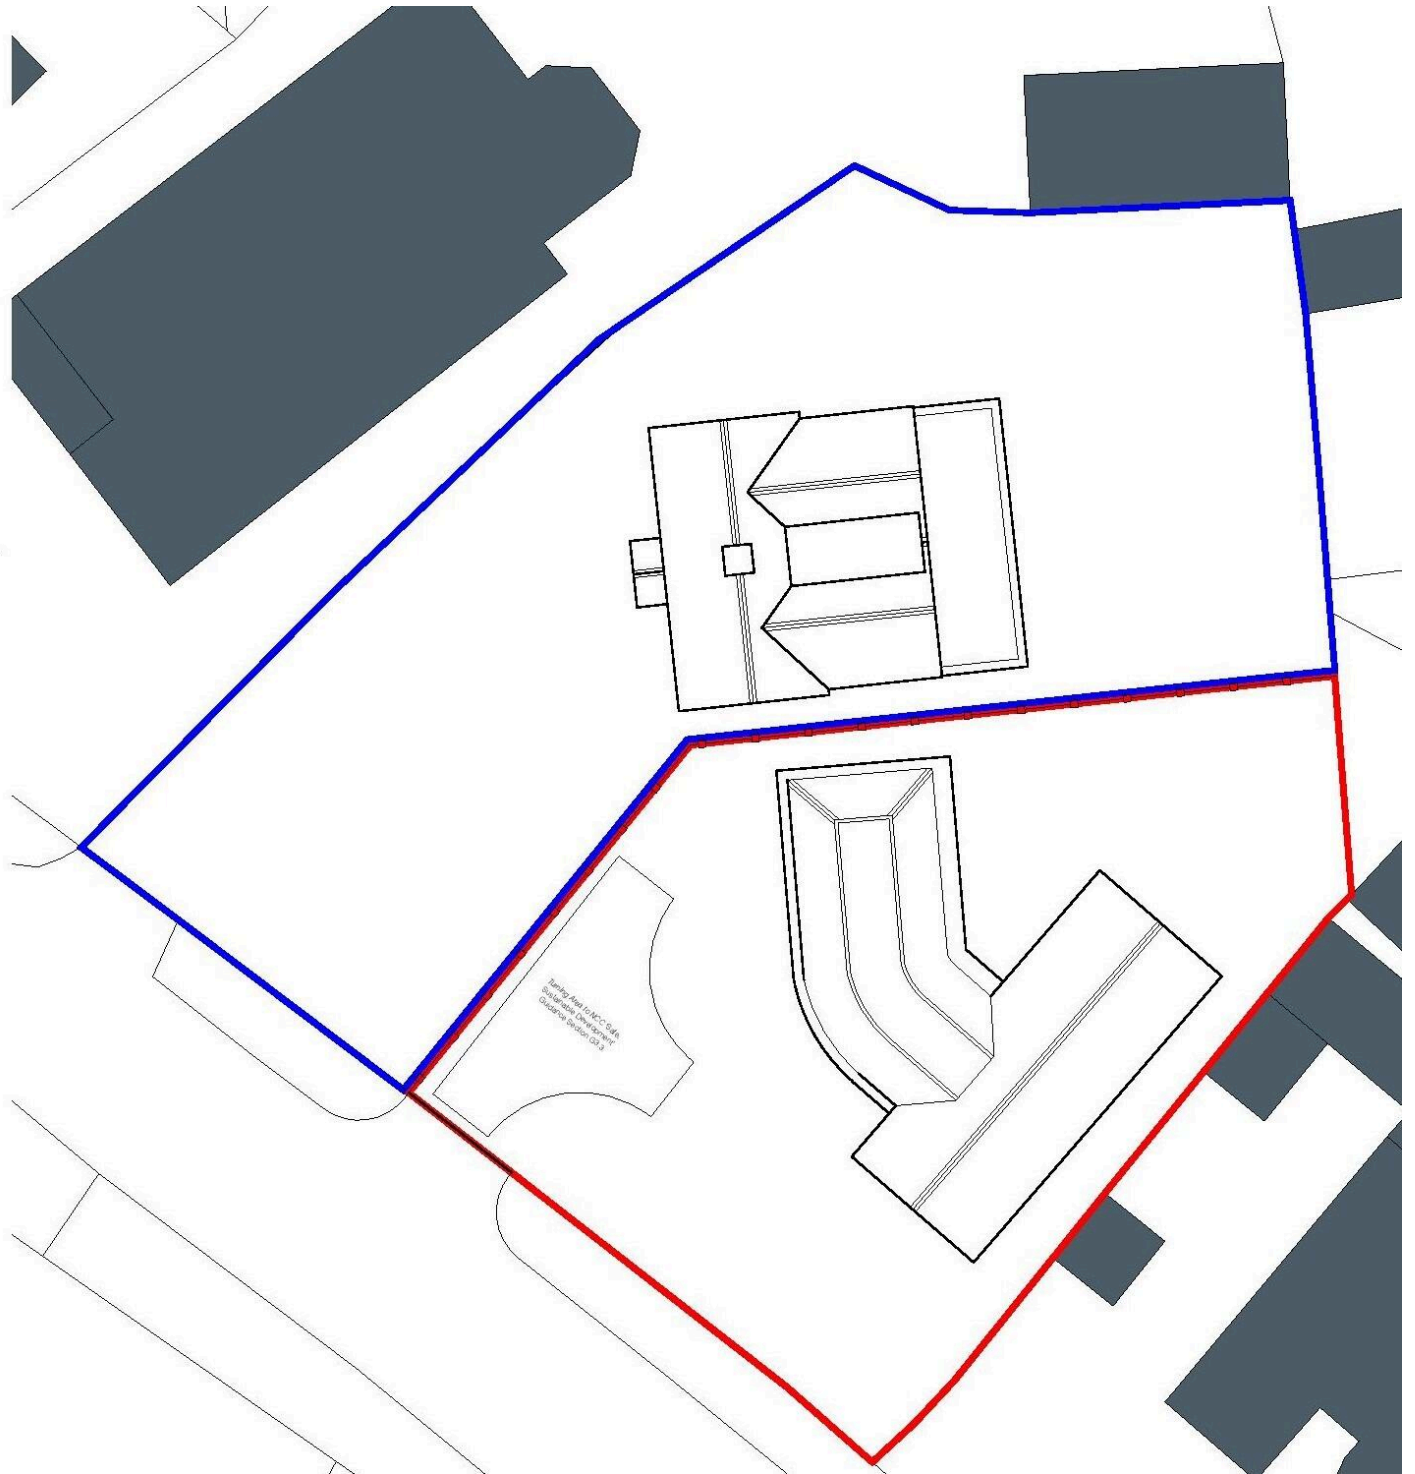

### Floor/Site plan 2

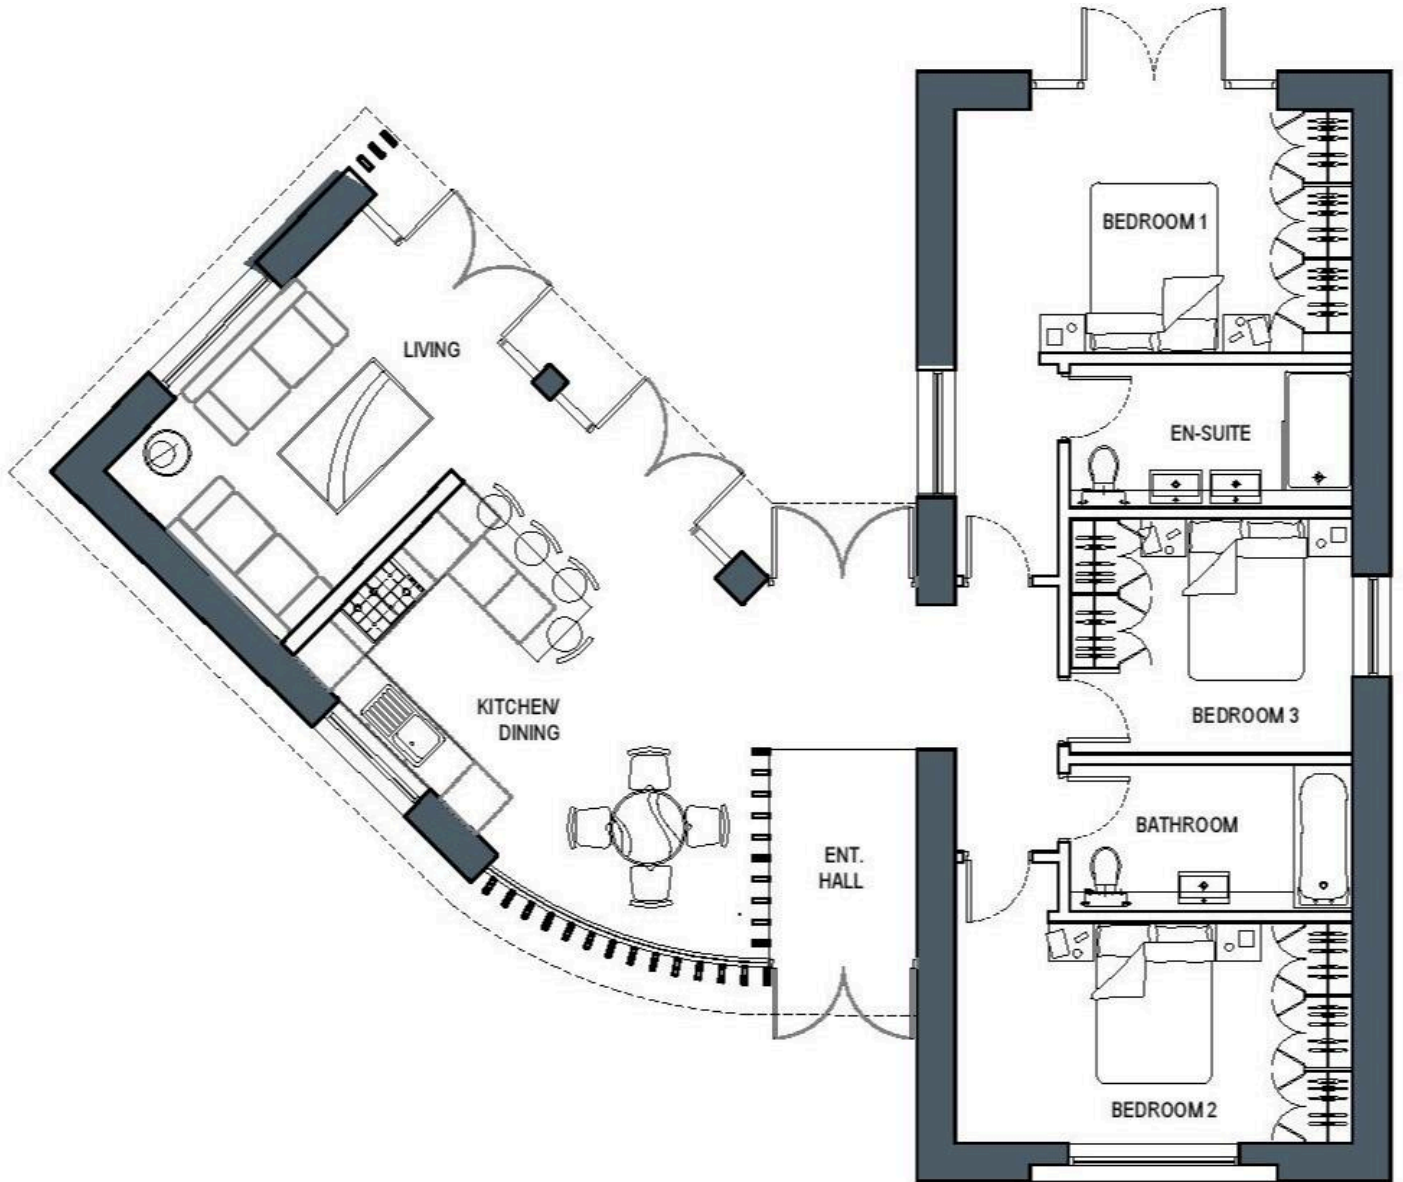

Ground Floor Plan - As Proposed  
Scale 1:100

