



Lamsey Lane, Heacham
£170,000



Floor/Site plan 1

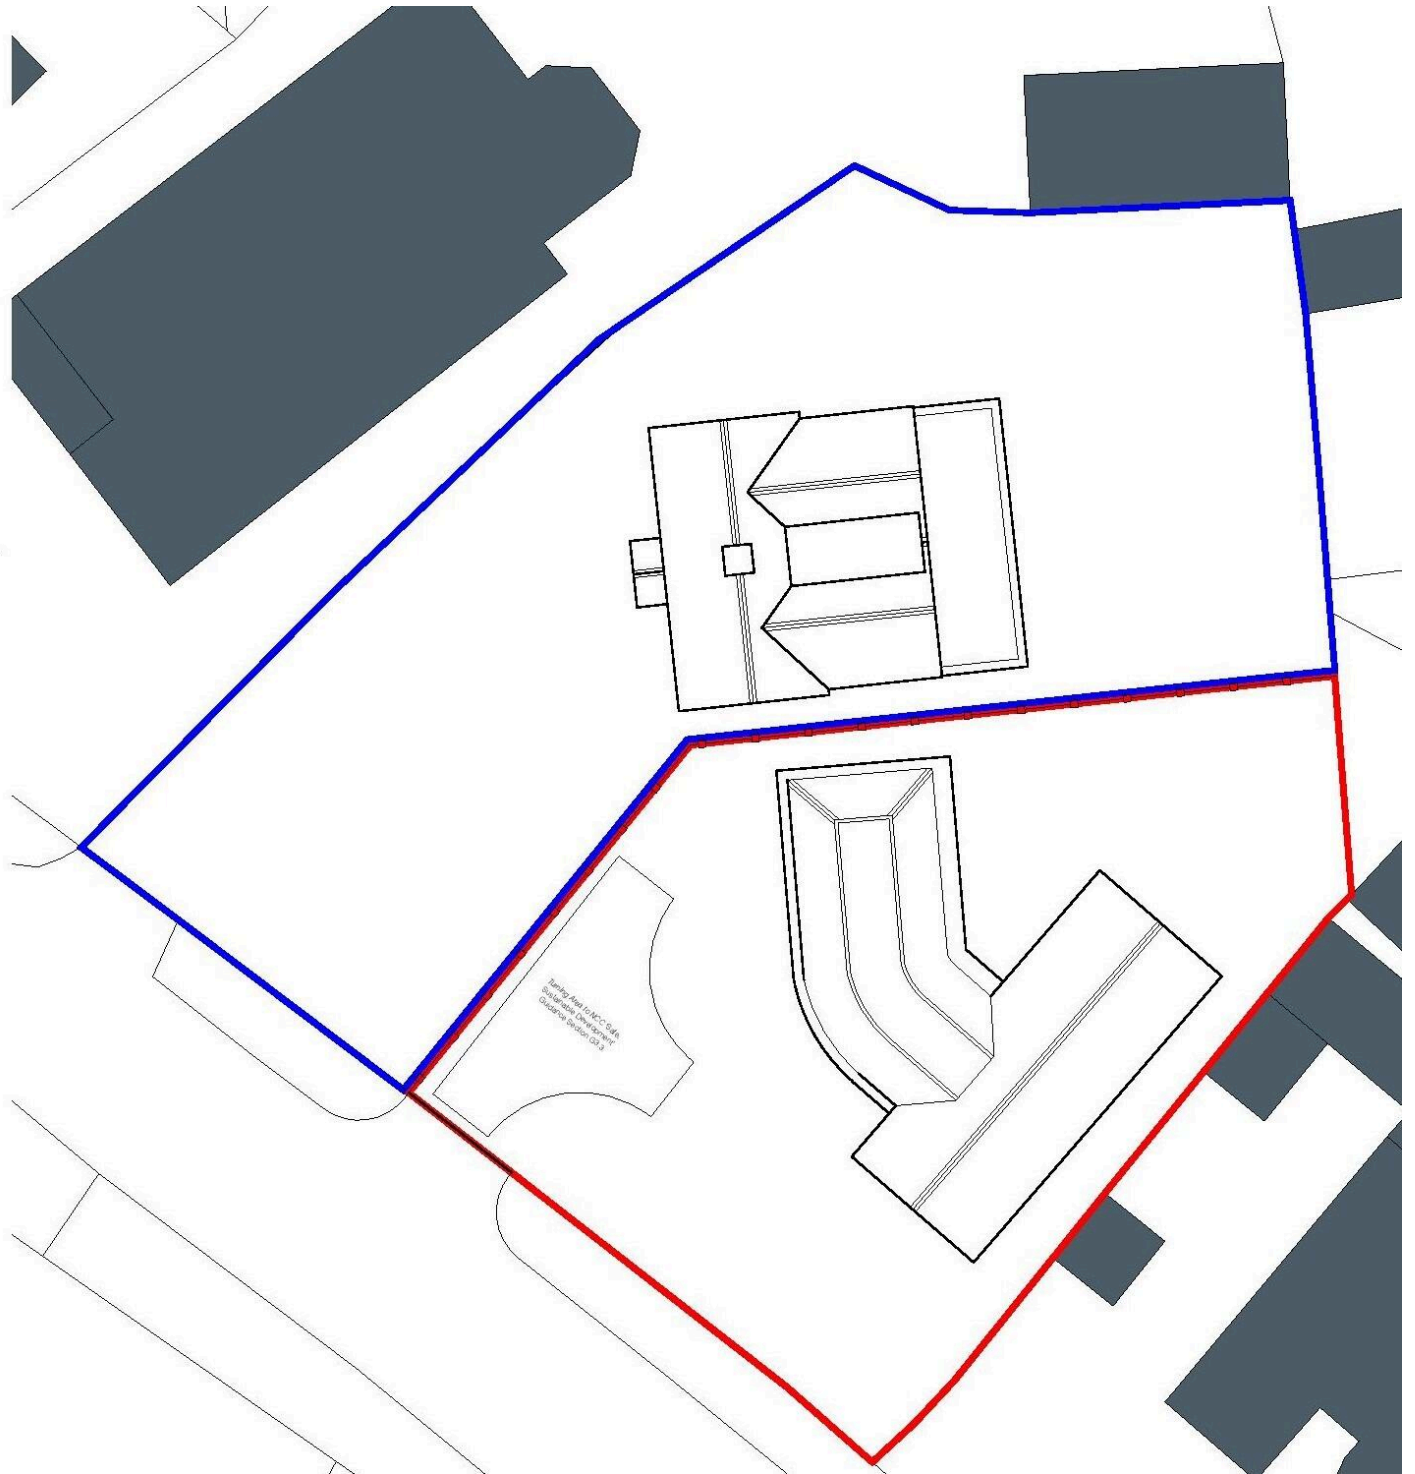

Floor/Site plan 2

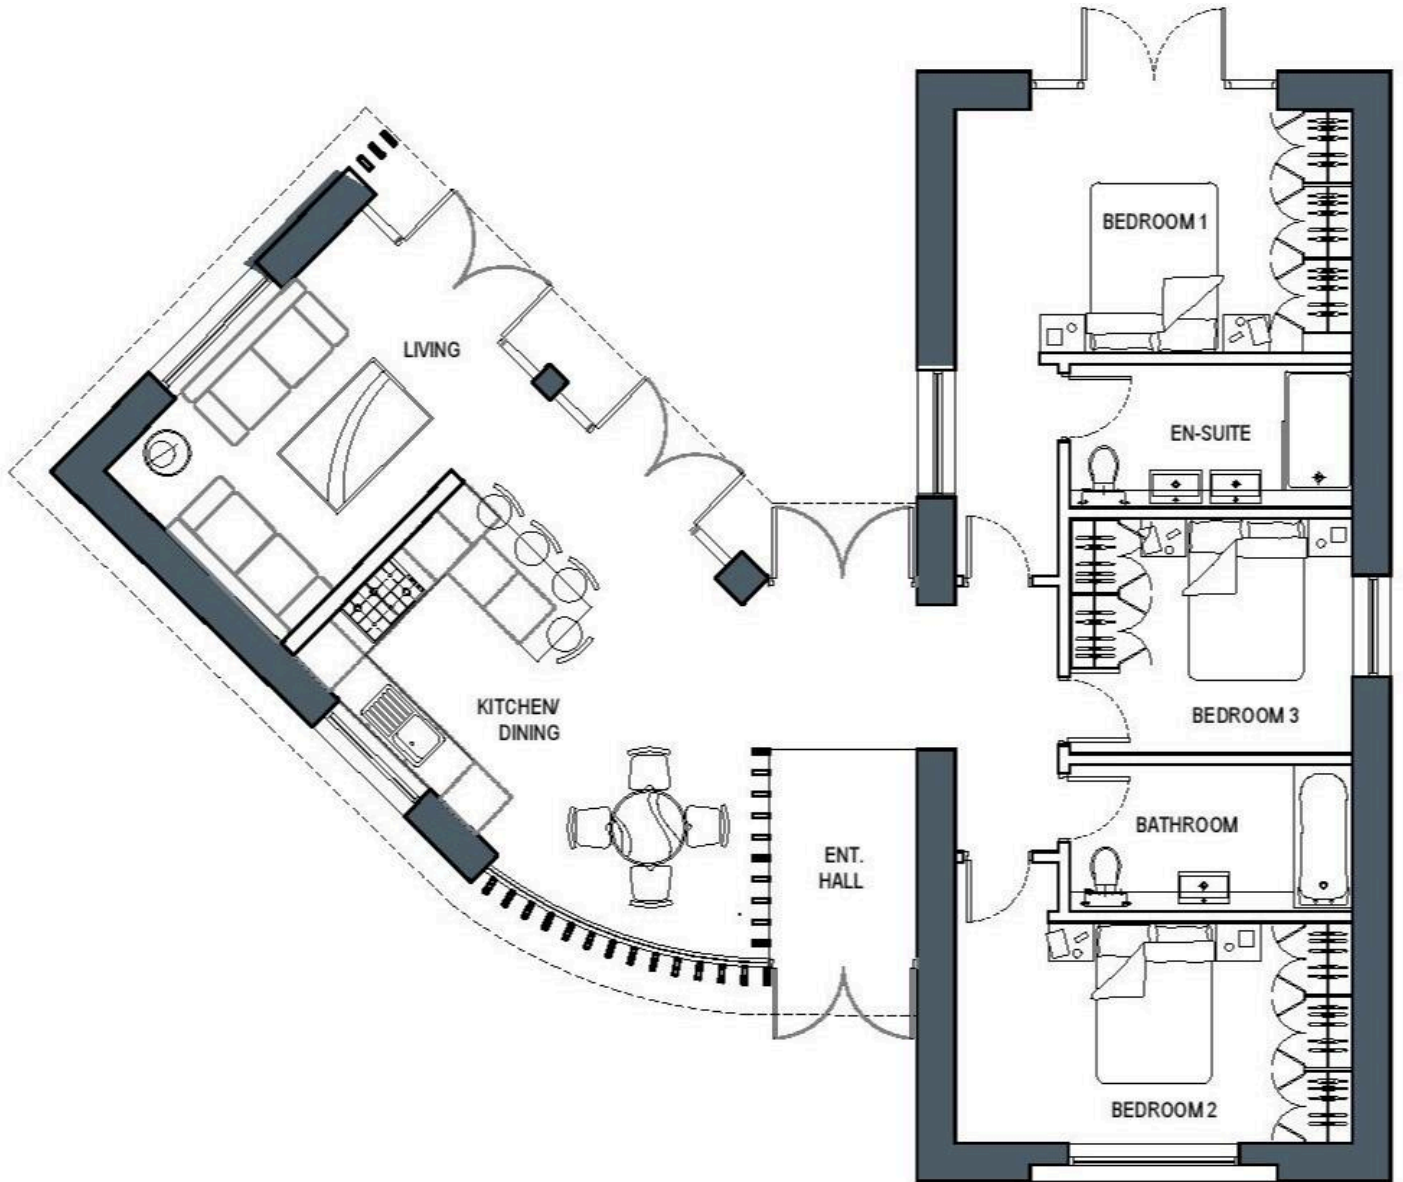

Ground Floor Plan - As Proposed
Scale 1:100

