


0 5 10 M

PRIVATE ROAD

- KEY
- walls:
 - proposed loadbearing walls
 - proposed non-loadbearing walls
 - existing walls
 - proposed demolition
 - ceiling detail above
 - communal areas
 - flat areas
 - terrace areas

I/R 1.0mh

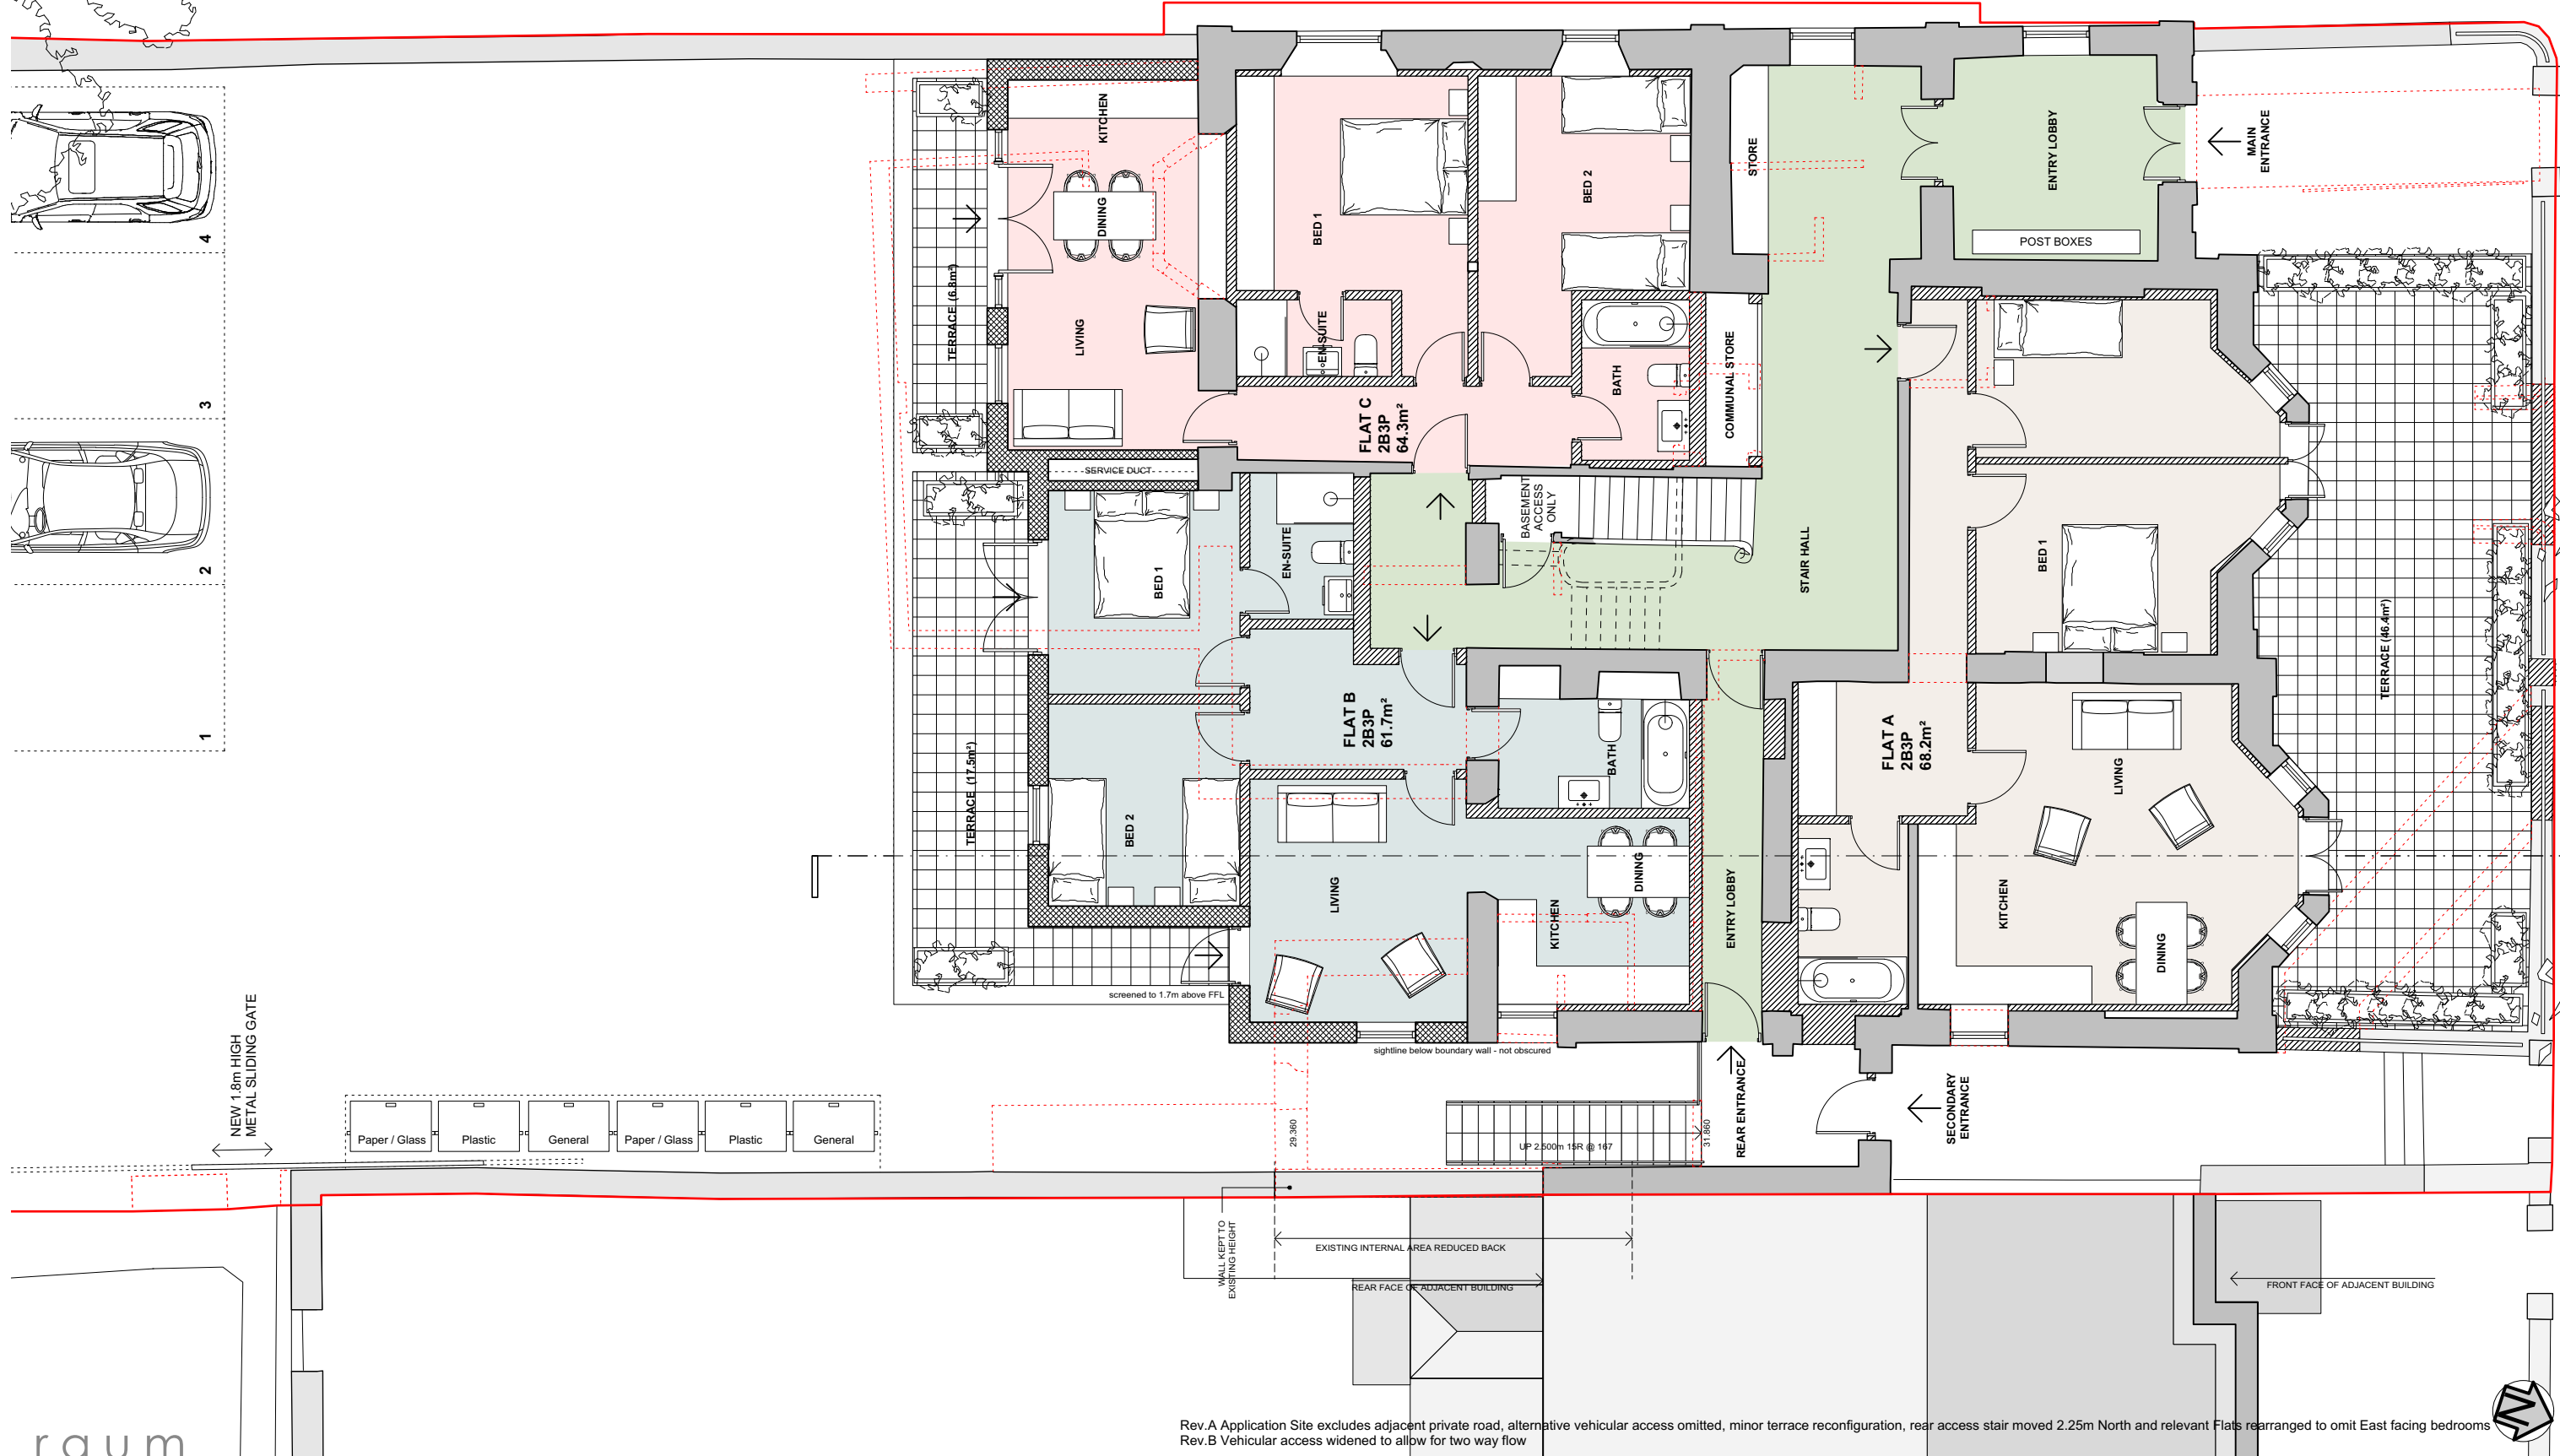

Rev.A Application Site excludes adjacent private road, alternative vehicular access omitted, minor terrace reconfiguration, rear access stair moved 2.25m North and relevant Flats rearranged to omit East facing bedrooms
Rev.B Vehicular access widened to allow for two way flow

raum
studio@raum.co.uk