


0 5 10 M

PRIVATE ROAD

- KEY
- walls:
 - proposed loadbearing walls
 - proposed non-loadbearing walls
 - existing walls
 - proposed demolition
 - ceiling detail above
 - communal areas
 - flat areas
 - terrace areas

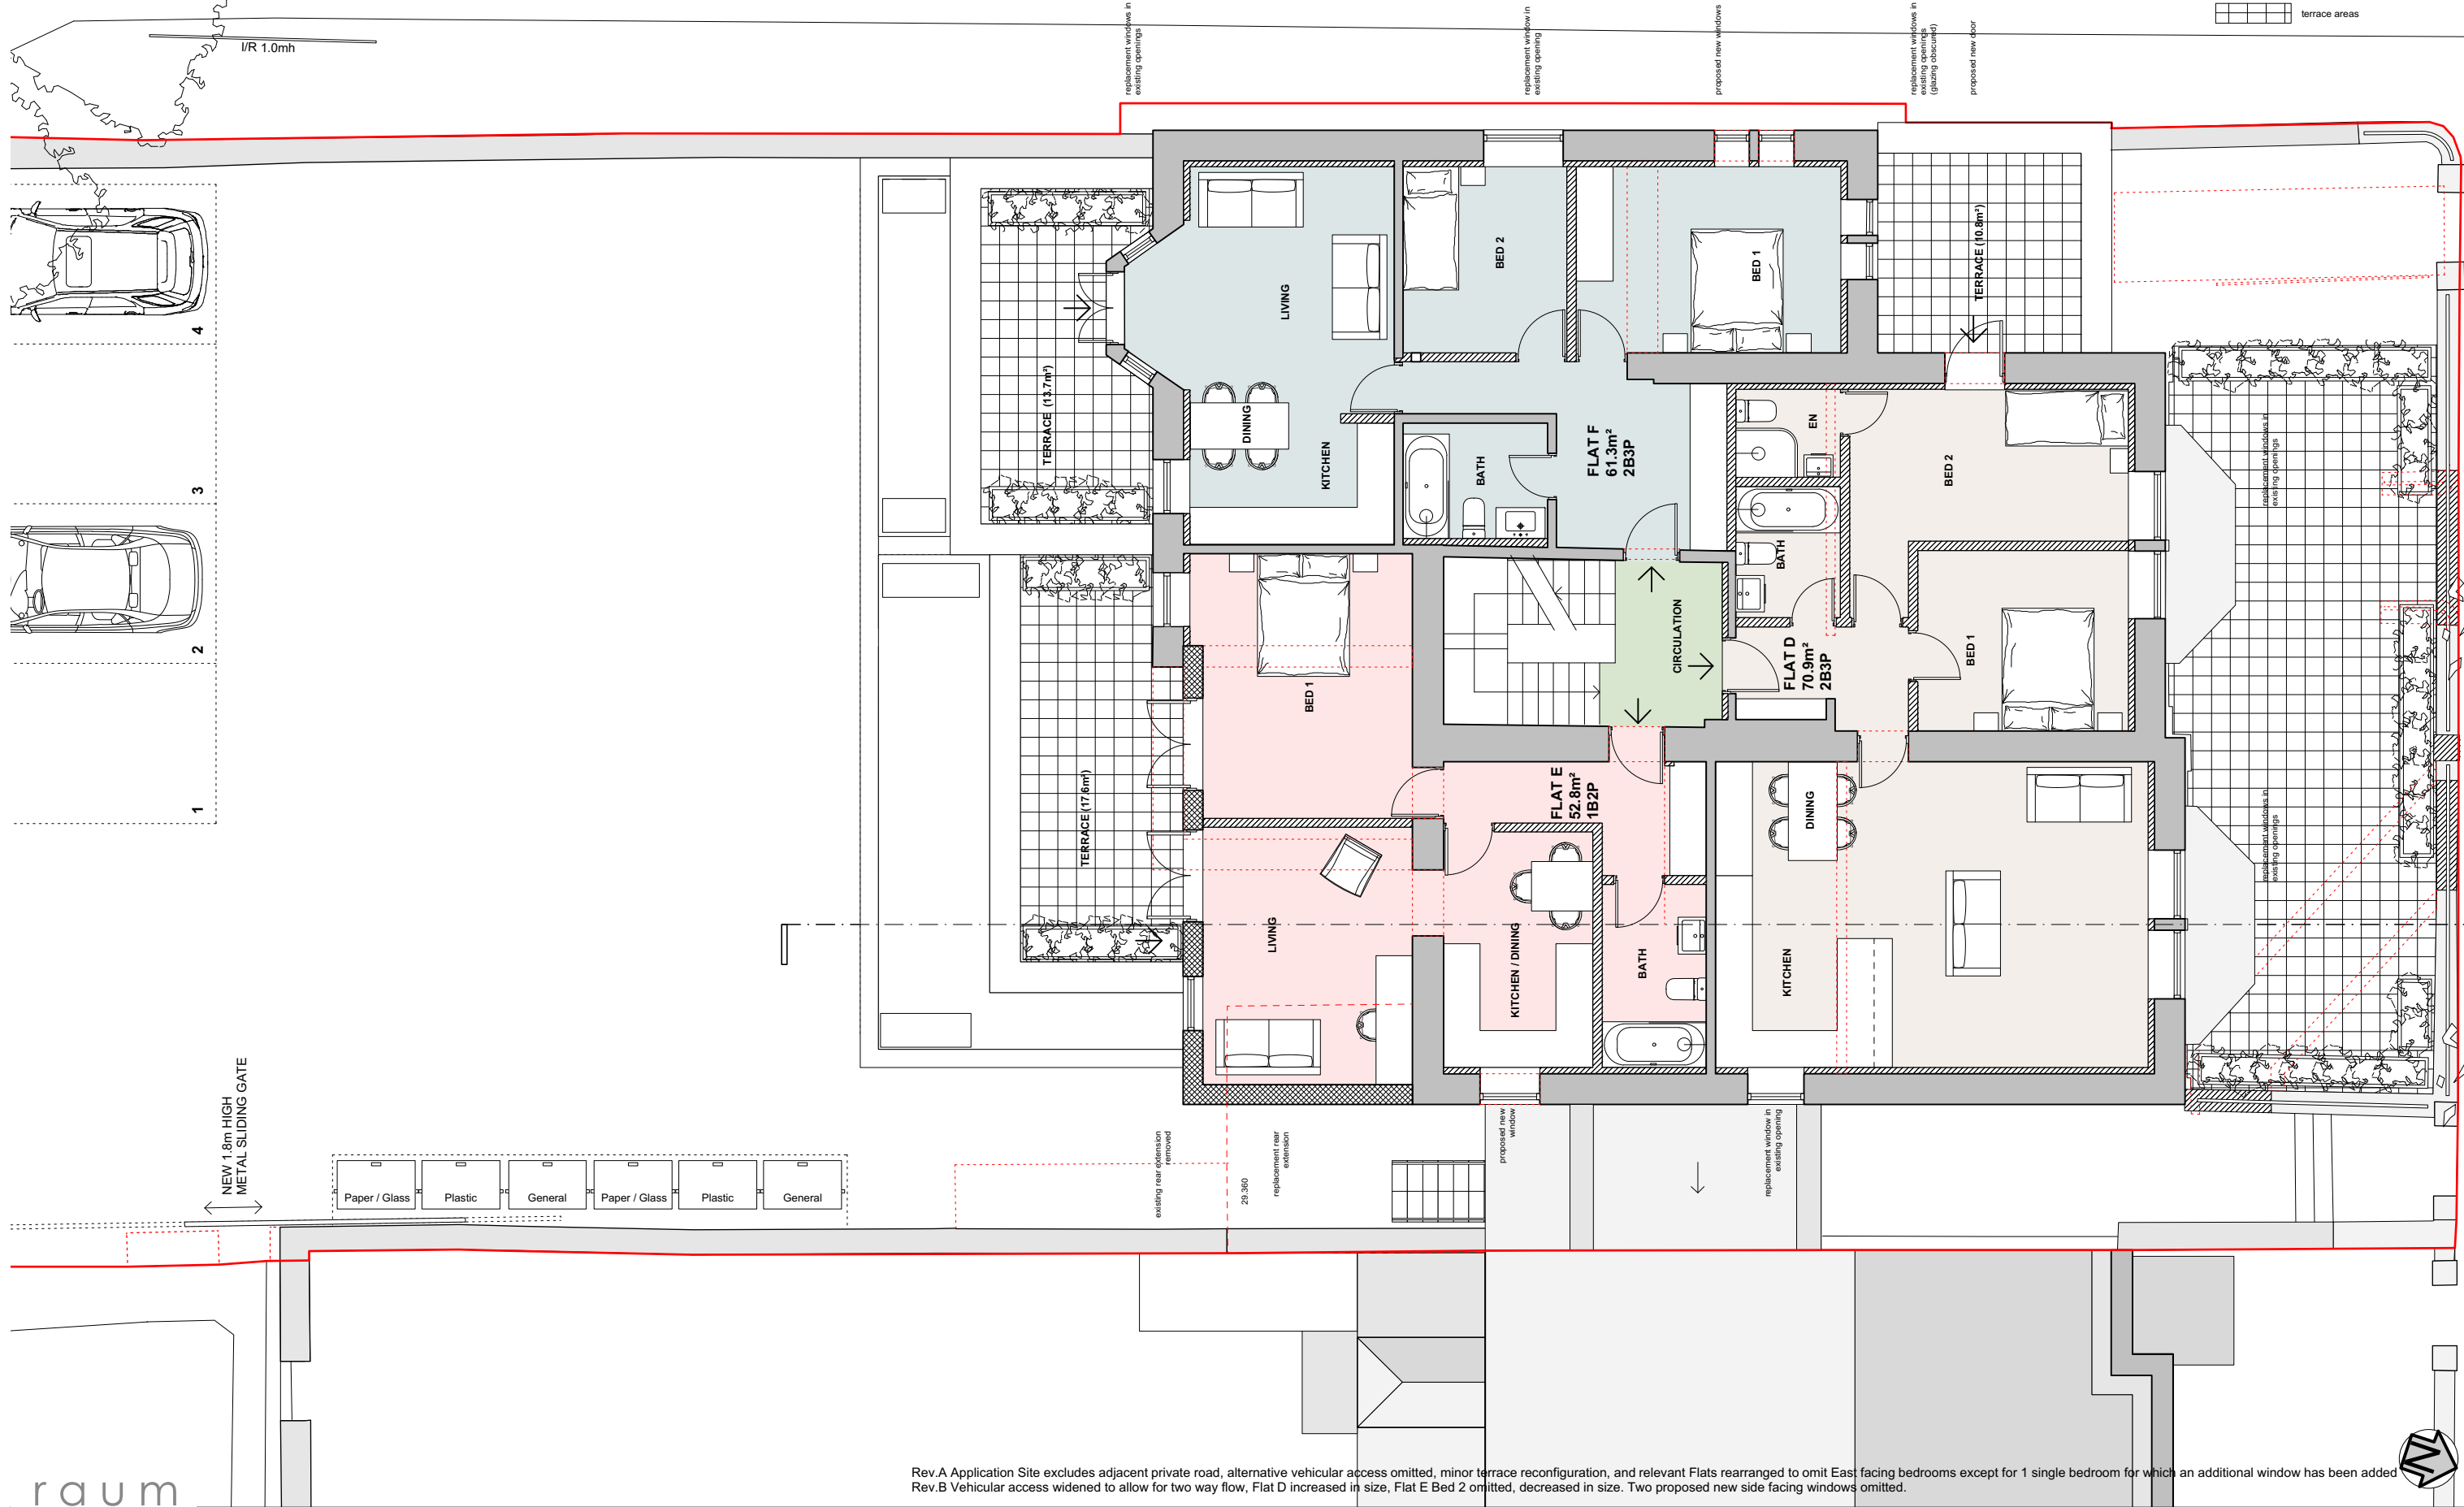

Rev.A Application Site excludes adjacent private road, alternative vehicular access omitted, minor terrace reconfiguration, and relevant Flats rearranged to omit East facing bedrooms except for 1 single bedroom for which an additional window has been added
Rev.B Vehicular access widened to allow for two way flow, Flat D increased in size, Flat E Bed 2 omitted, decreased in size. Two proposed new side facing windows omitted.

raum
studio@raum.co.uk