



Proposed Ground Floor Layout (1:50@A1)

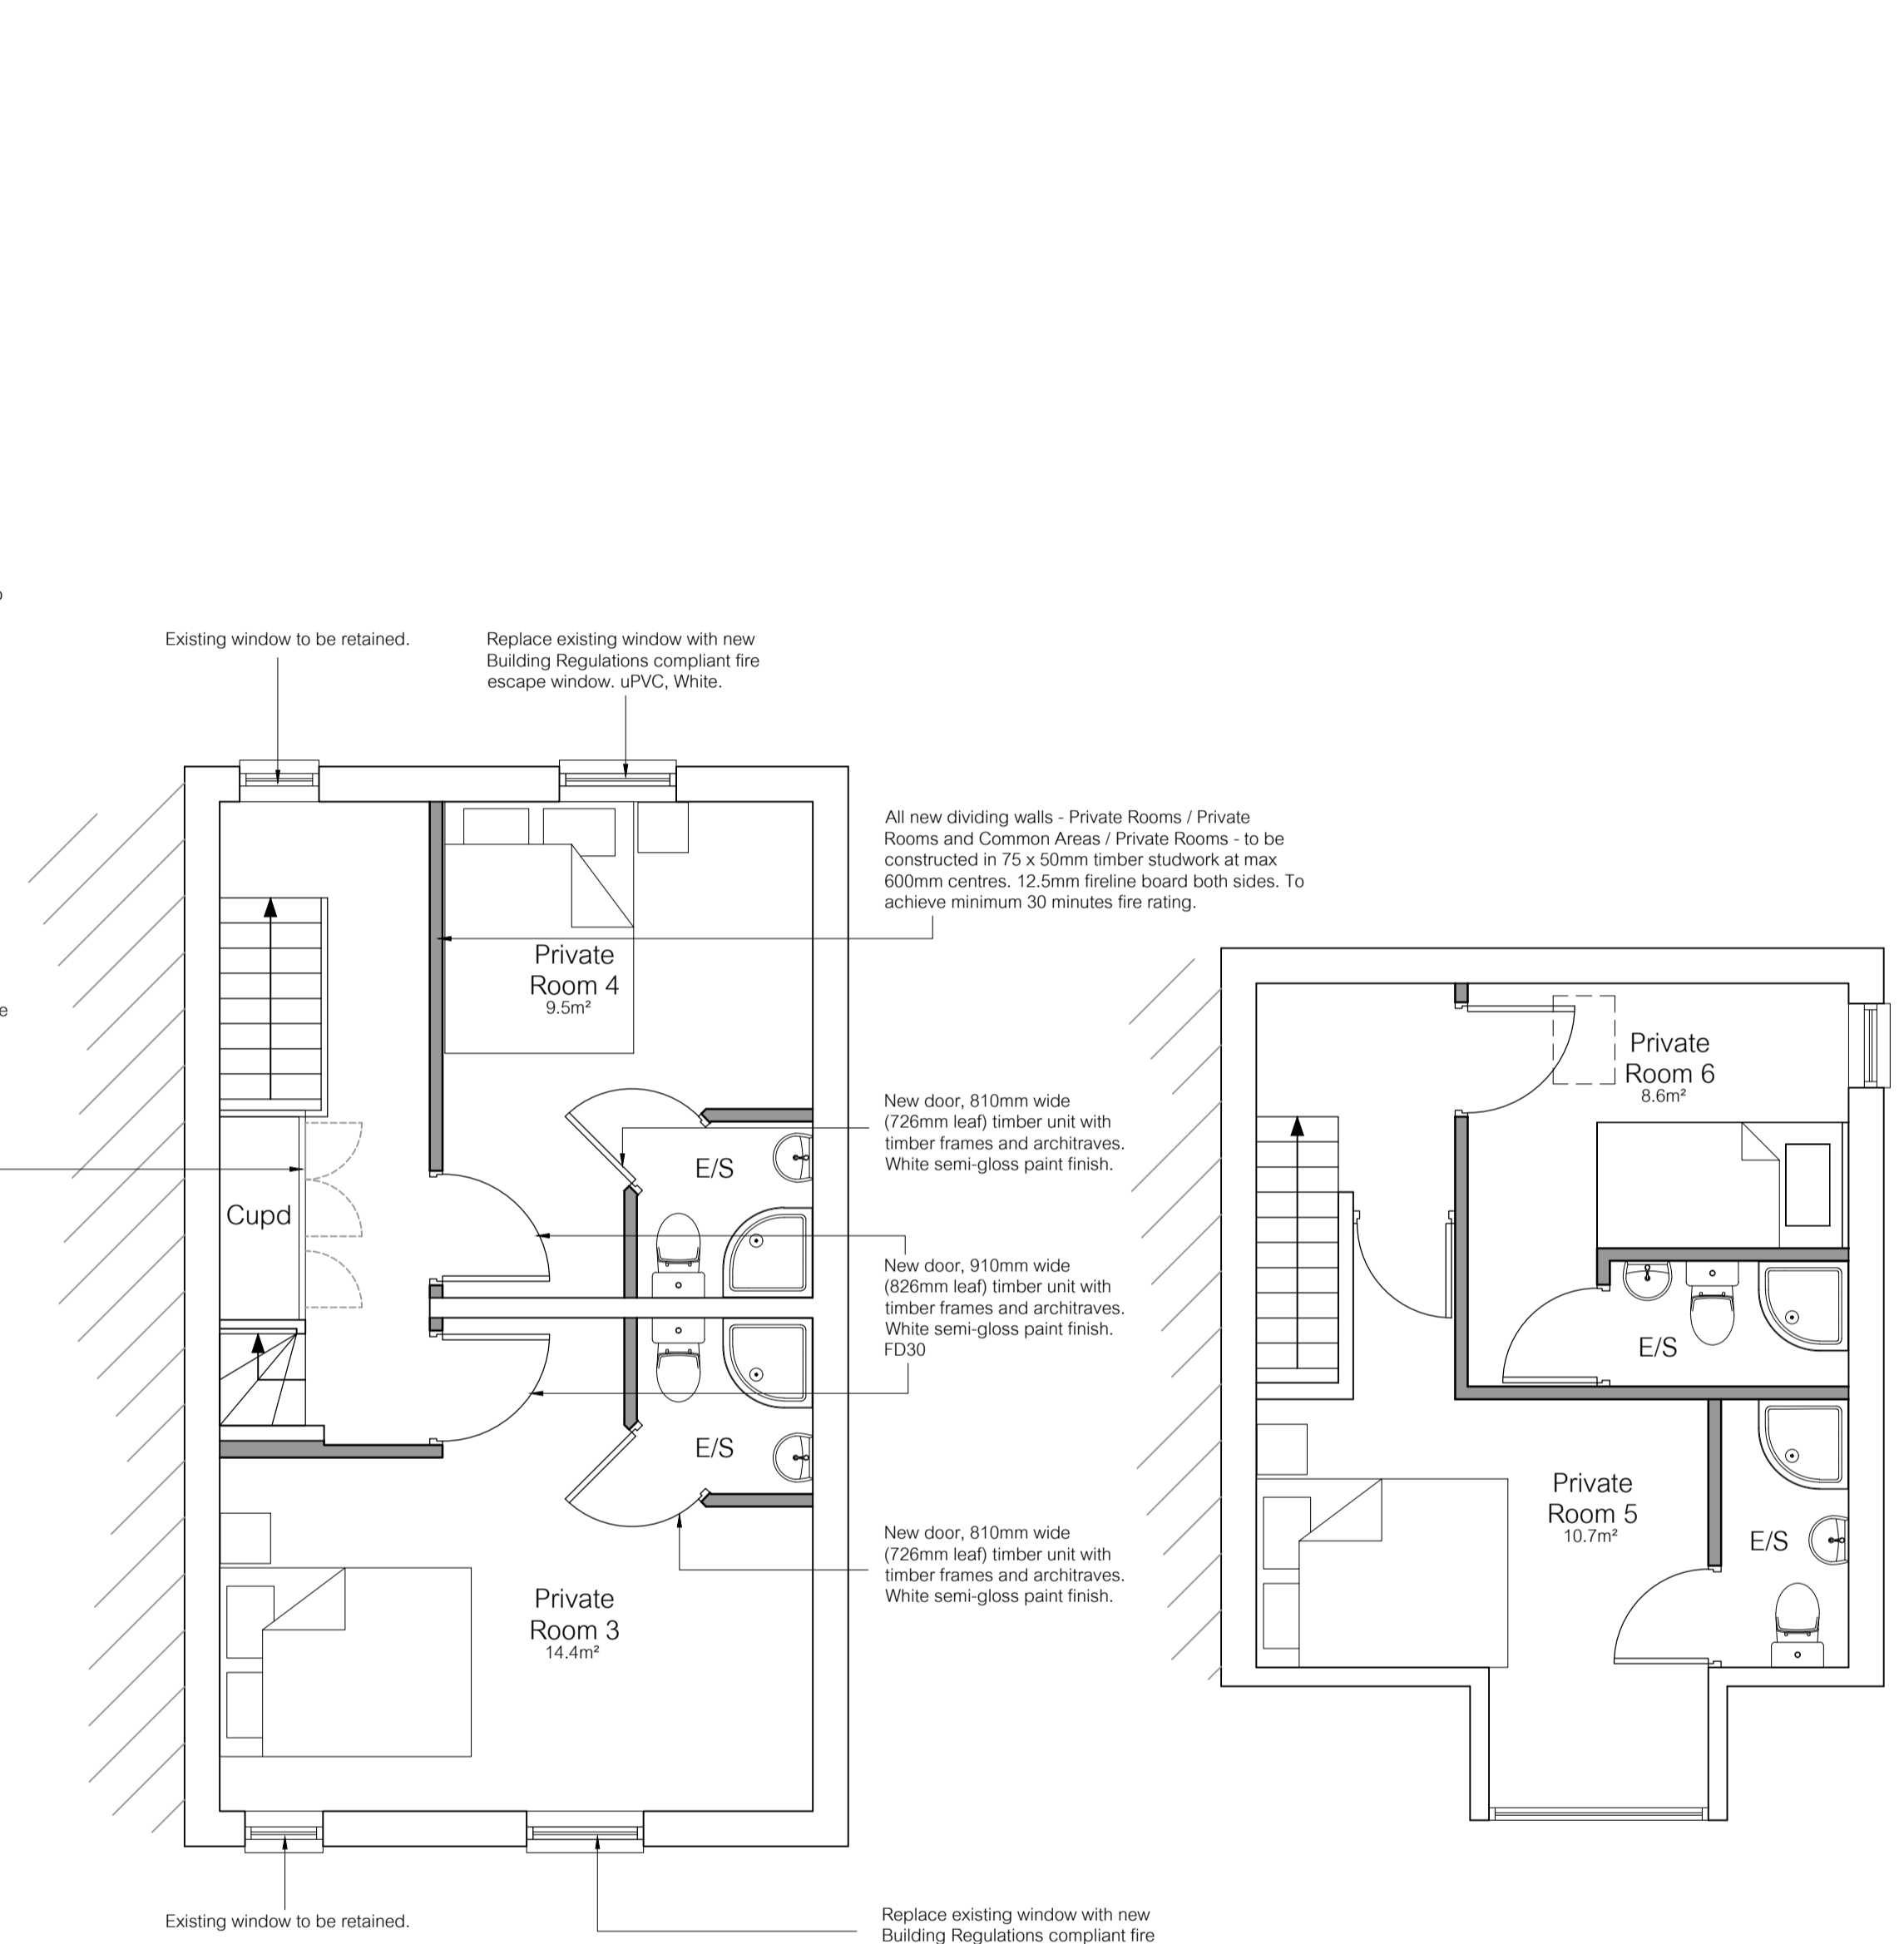

Proposed First Floor Layout (1:50@A1)

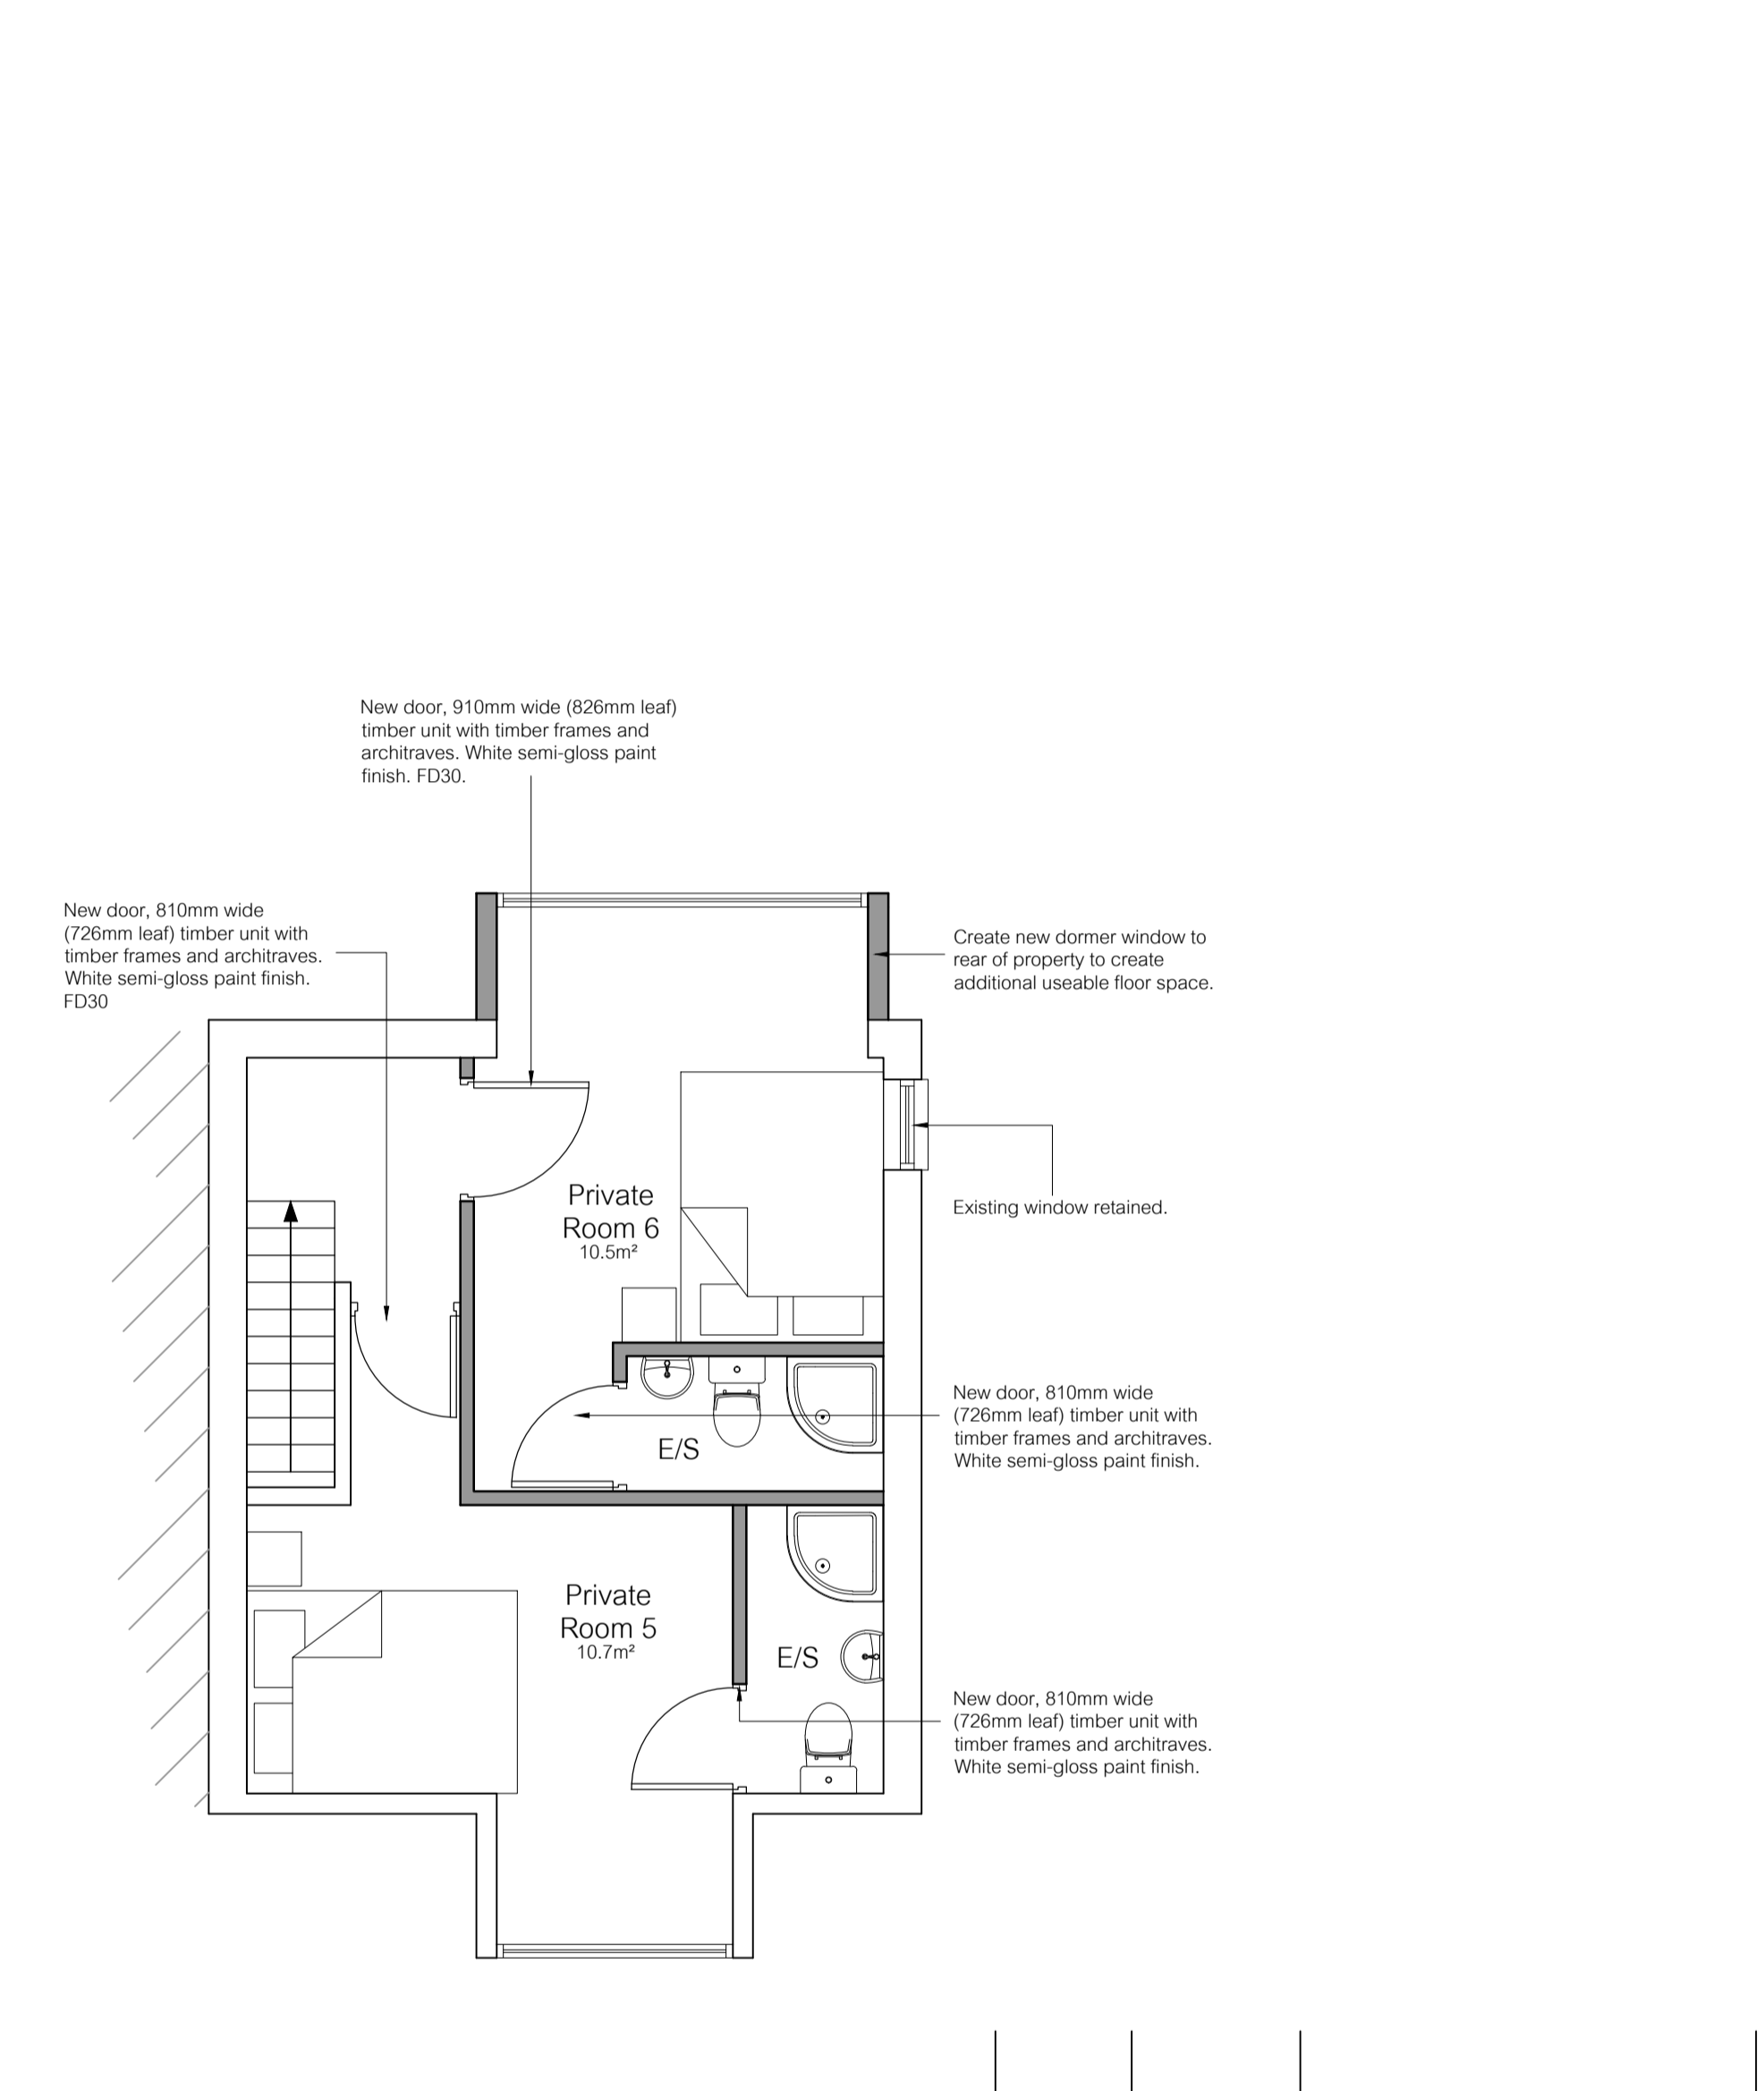

Proposed Second Floor Layout (Alternative) (1:50@A1)

revision	date	description
P1	24.03.2020	Preliminary Issue

client Combined Property Ltd

project Proposed Property Conversion (HMO)  
37 Lea Road  
Gainsborough

title Proposed Layouts

scale(s)	date	drawn
1:50@A1	Mar 2020	PBB
project no.	drawing no.	revision
BD372	A-101	P1

drawing status PRELIMINARY

Architectural Services  
• Industrial  
• Commercial  
• Domestic

