


Proposed Ground Layout Plan (1:50)


First Ground Layout Plan (1:50)



Proposed Front Elevation (1:100)

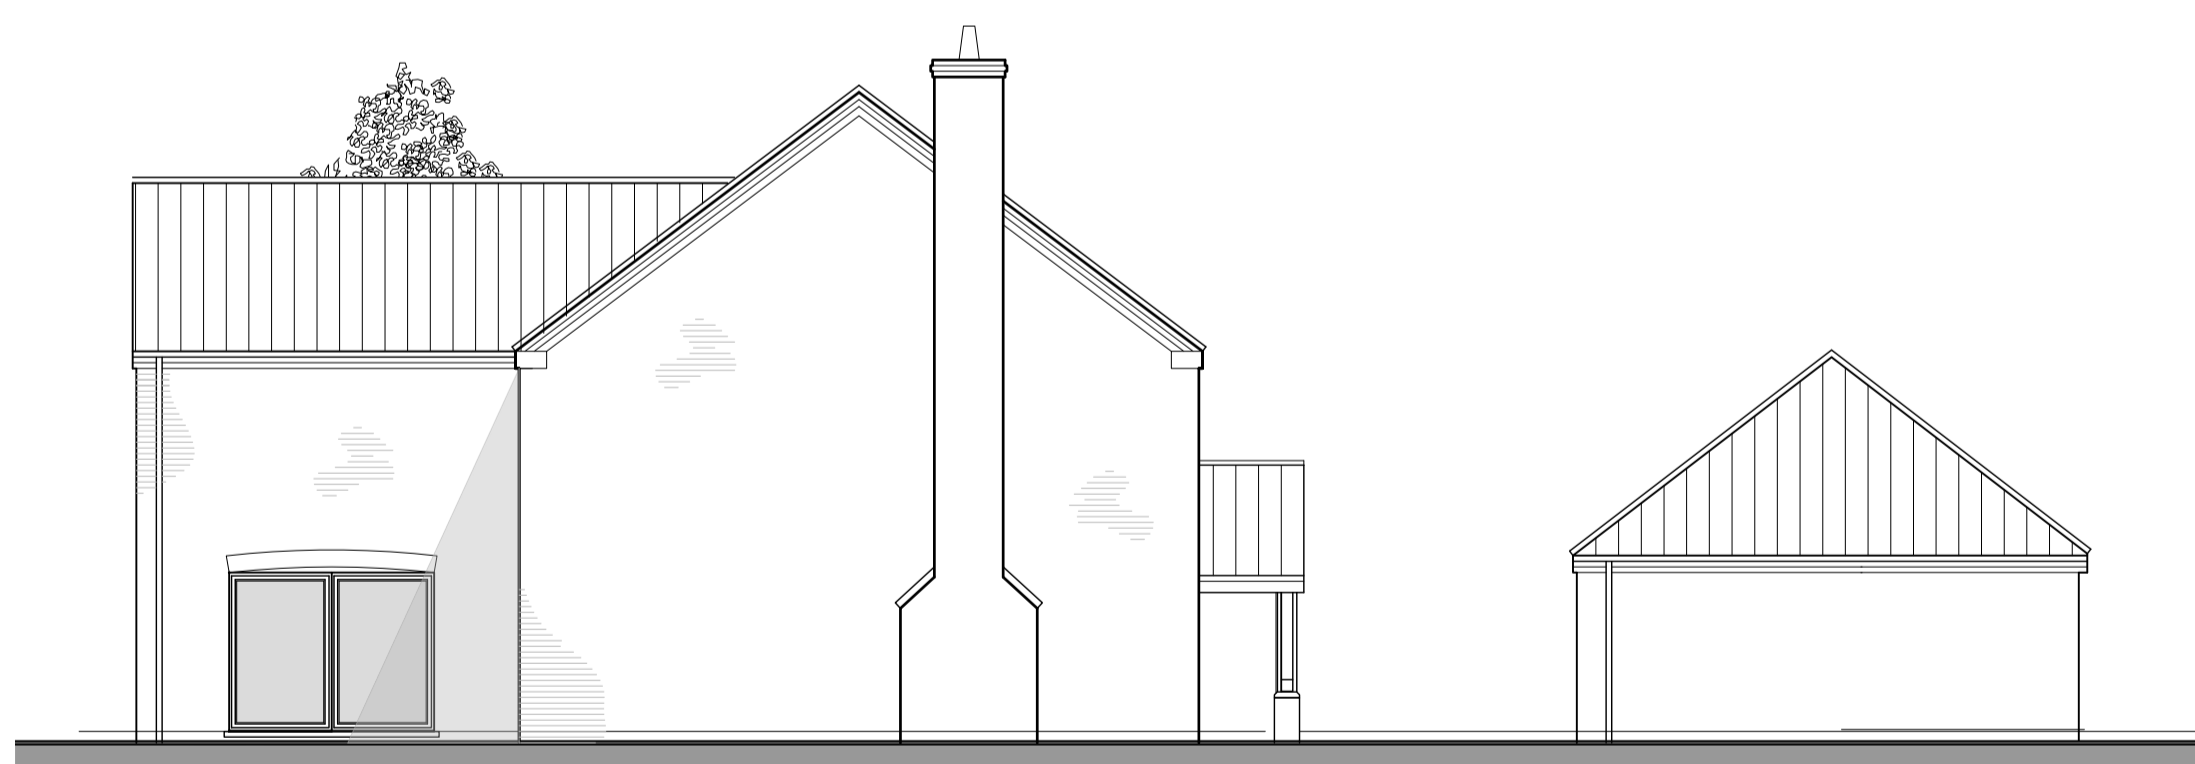

Proposed Side Elevation (1:100)

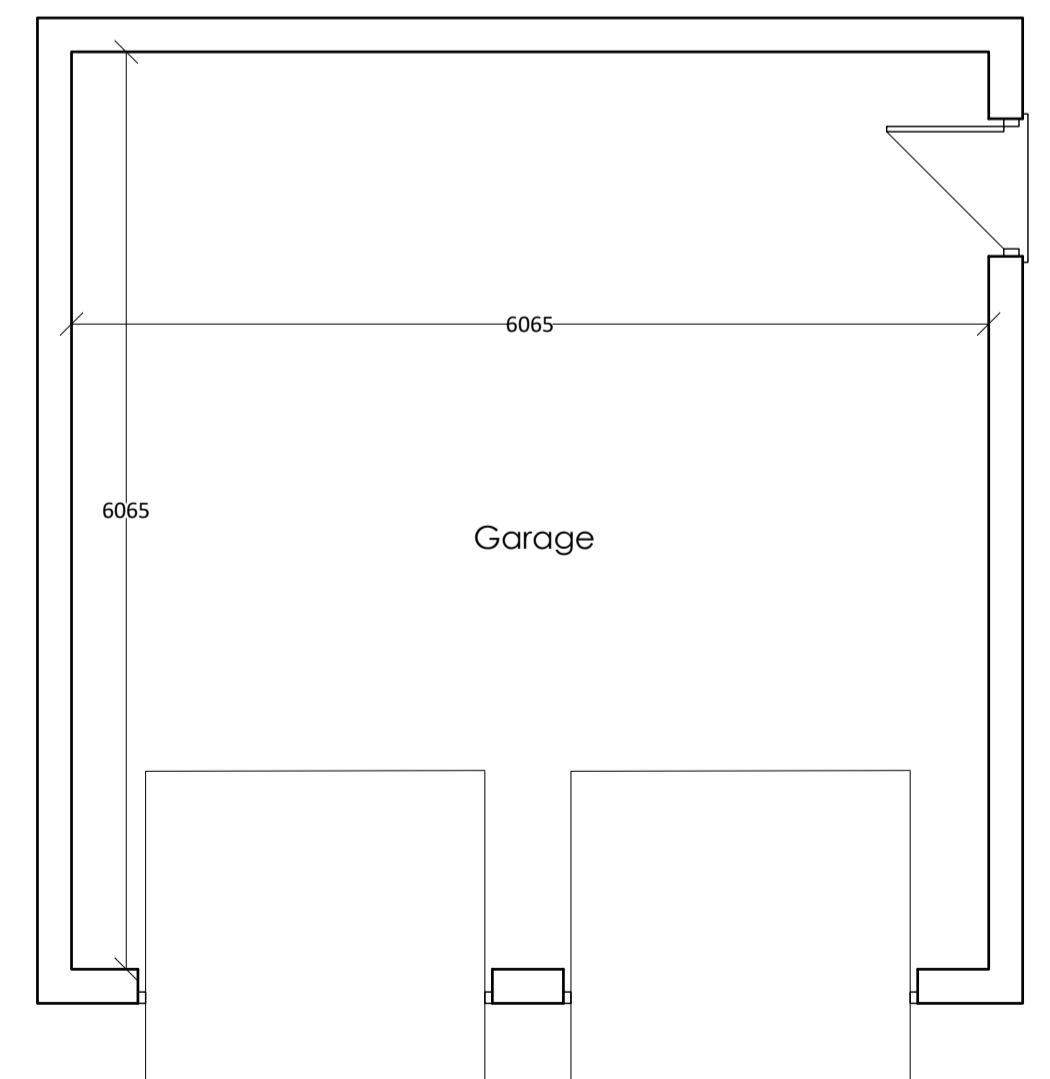

Proposed Garage Layout Plan (1:50)



Proposed Side Elevation (1:100)



Proposed Rear Elevation (1:100)